

---

# **Appendix I**


## **Alternate Elevated Roadway Sections**

**Eastern Region**

**U.S. 395 Route Development Plan**

**Spokane to Stevens County Line**

---

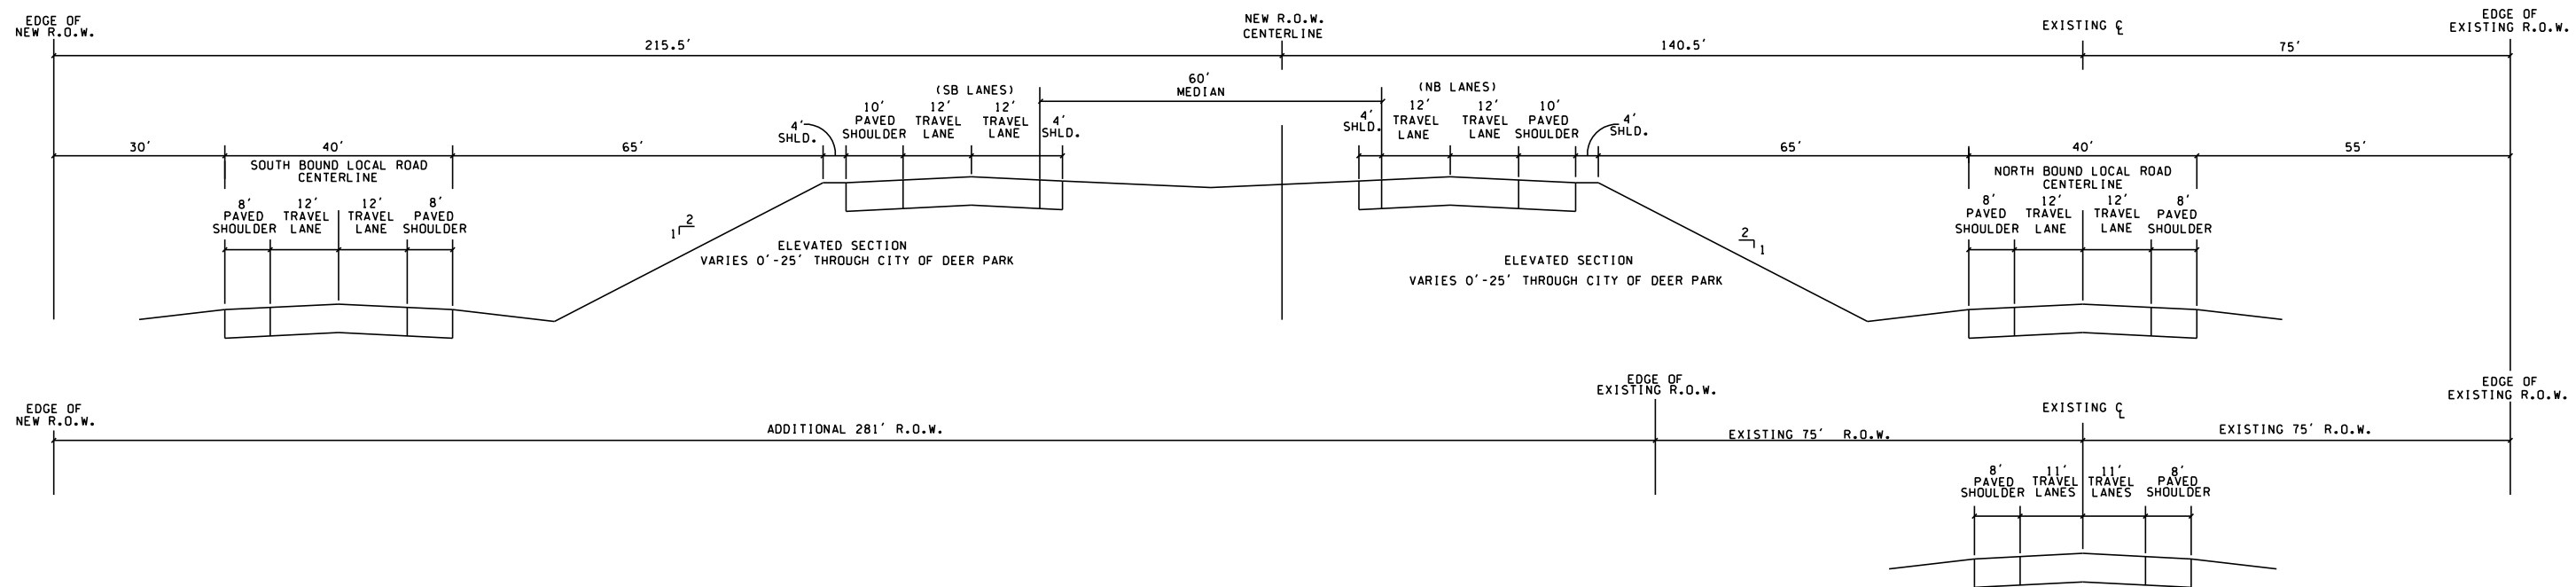


OPTION #1- EMBANKMENT SECTION W/O RETAINING WALLS  
FULL ACCESS CONTROL W/ LOCAL ROADS

PRELIMINARY - SUBJECT TO REVISION

**US 395**  
**Route Development Plan**

**Alternate Elevated Roadway Section**  
**Full Embankment**  
**APPENDIX I**

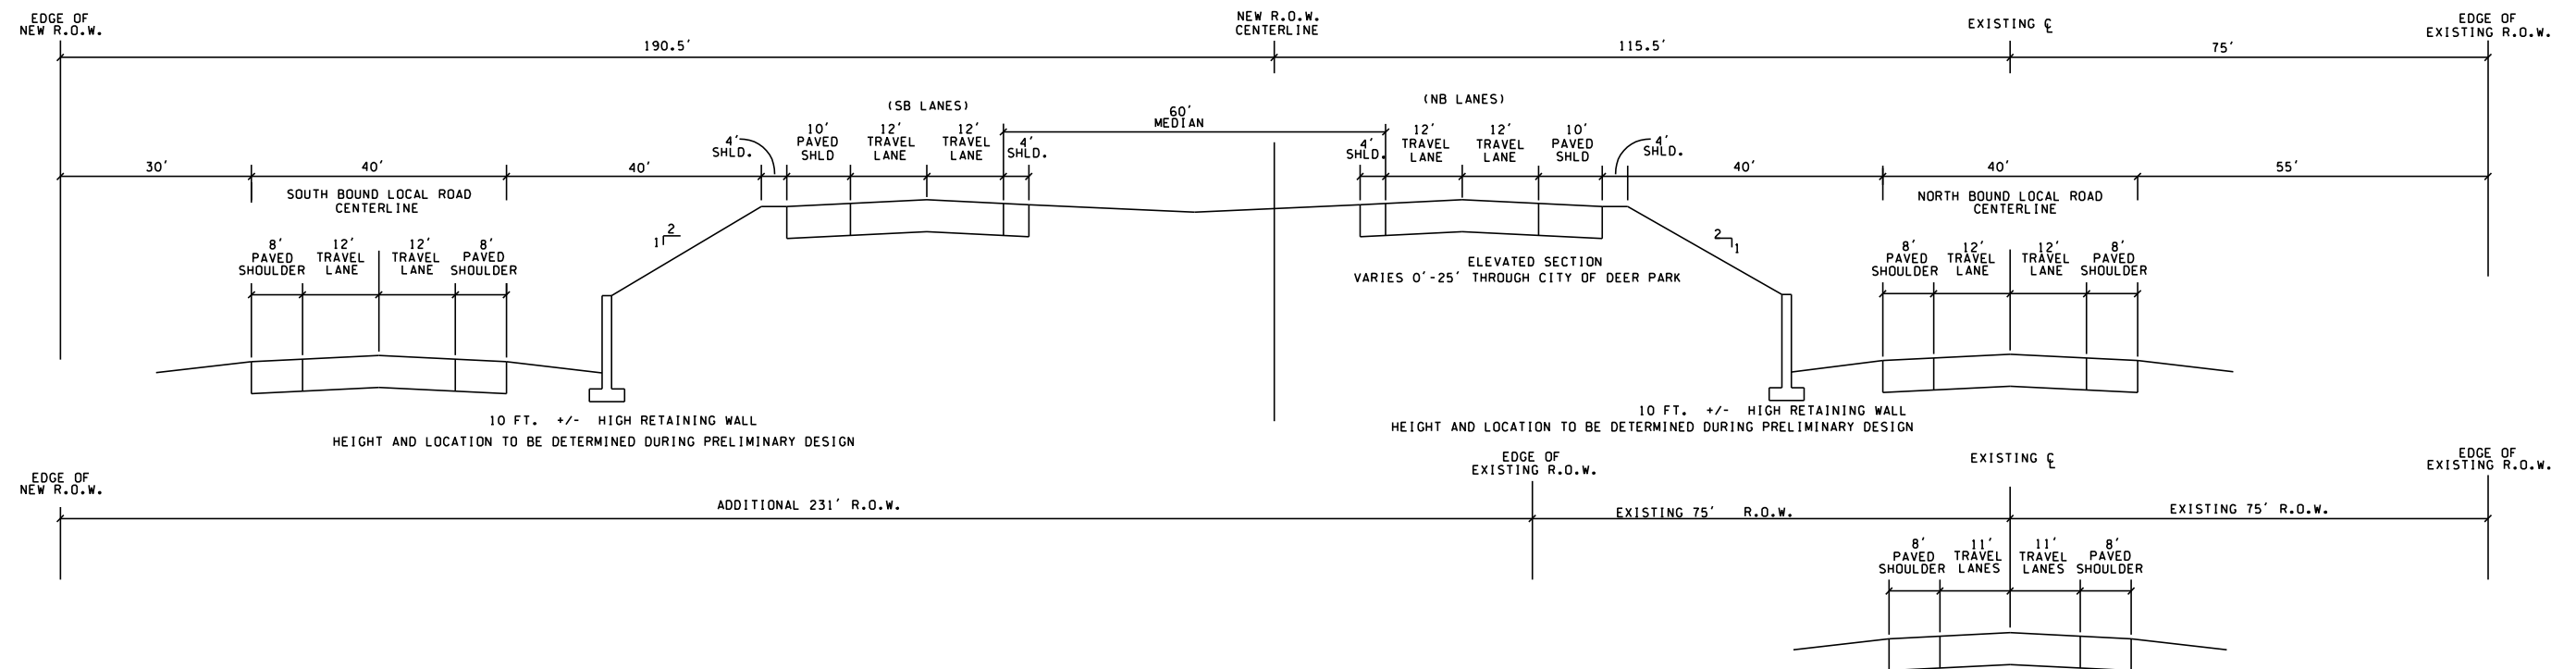


OPTION #2- EMBANKMENT SECTION WITH PARTIAL HEIGHT RETAINING WALLS  
FULL ACCESS CONTROL W/ LOCAL ROADS

PRELIMINARY - SUBJECT TO REVISION

**US 395**  
**Route Development Plan**

**Alternate Elevated Roadway Section**  
**Partial Embankment**  
**APPENDIX I**

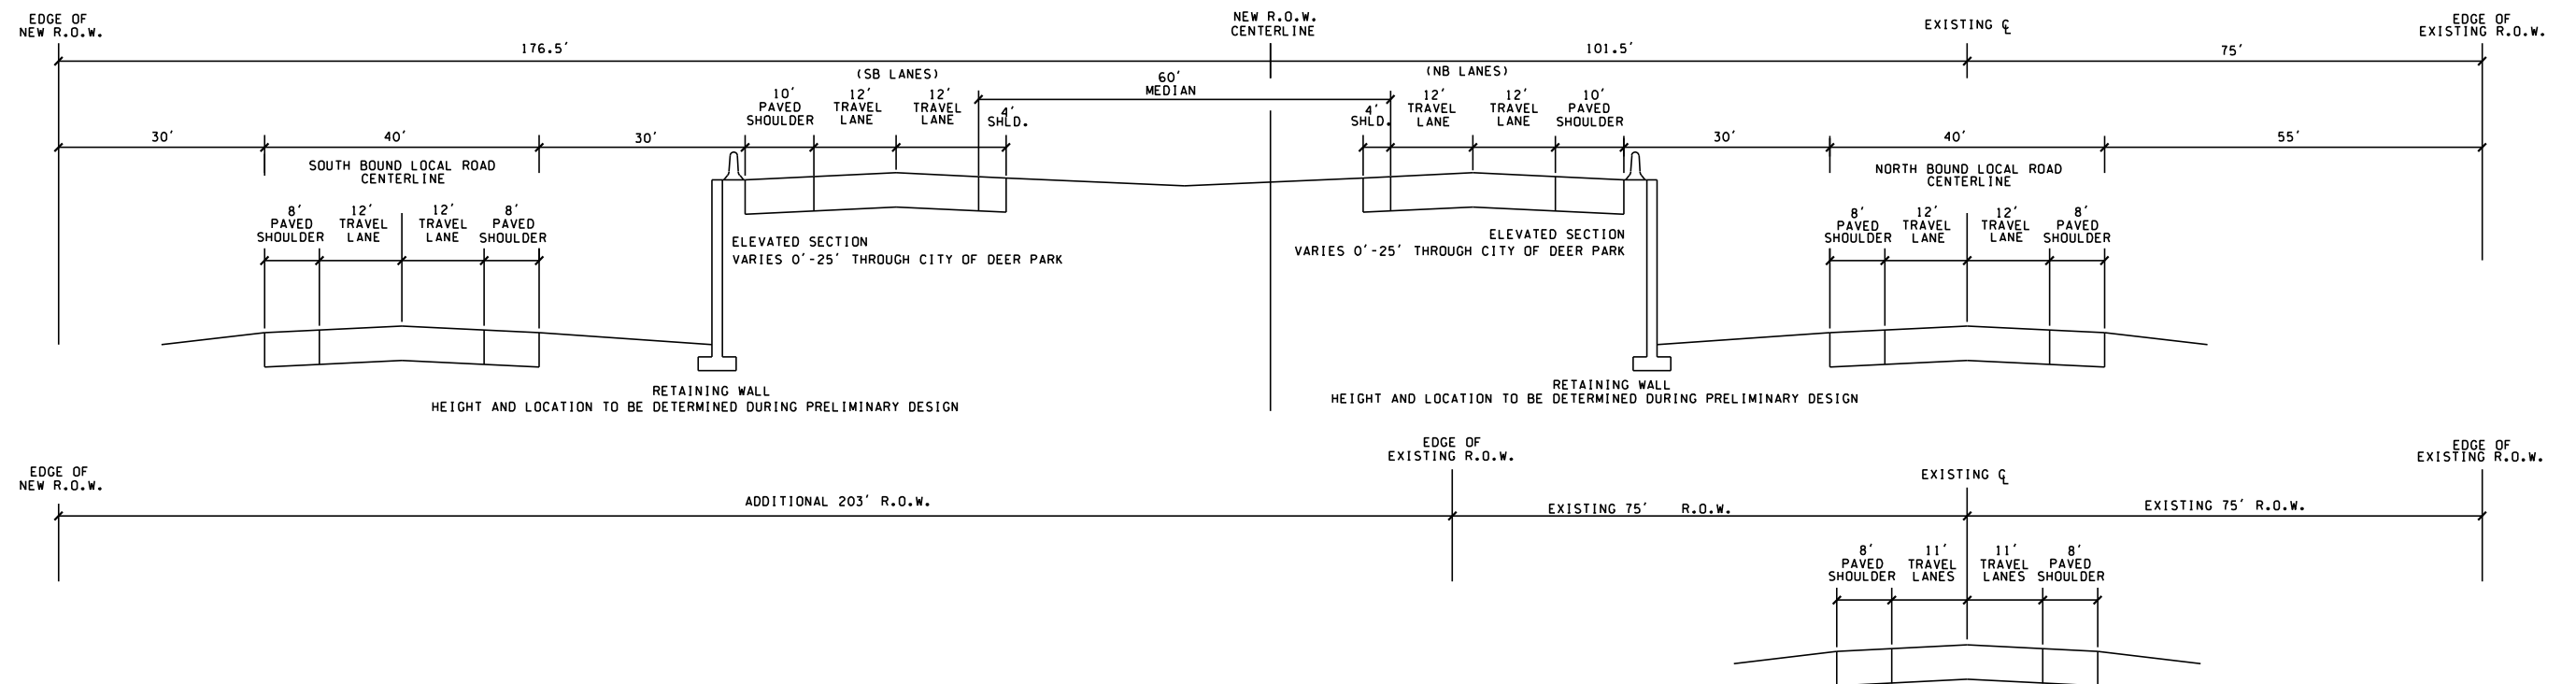

OPTION #3- FULL HEIGHT RETAINING WALLS  
FULL ACCESS CONTROL W/ LOCAL ROADS

PRELIMINARY - SUBJECT TO REVISION

**US 395**  
**Route Development Plan**

**Alternate Elevated Roadway Section**  
**Full Retaining Wall**  
**APPENDIX I**